




Fibre Cement

Note 1:
BGC DurabARRIER™ 4.5mm/6mm must be fixed vertically with all cut sheet edges sealed before fixing.

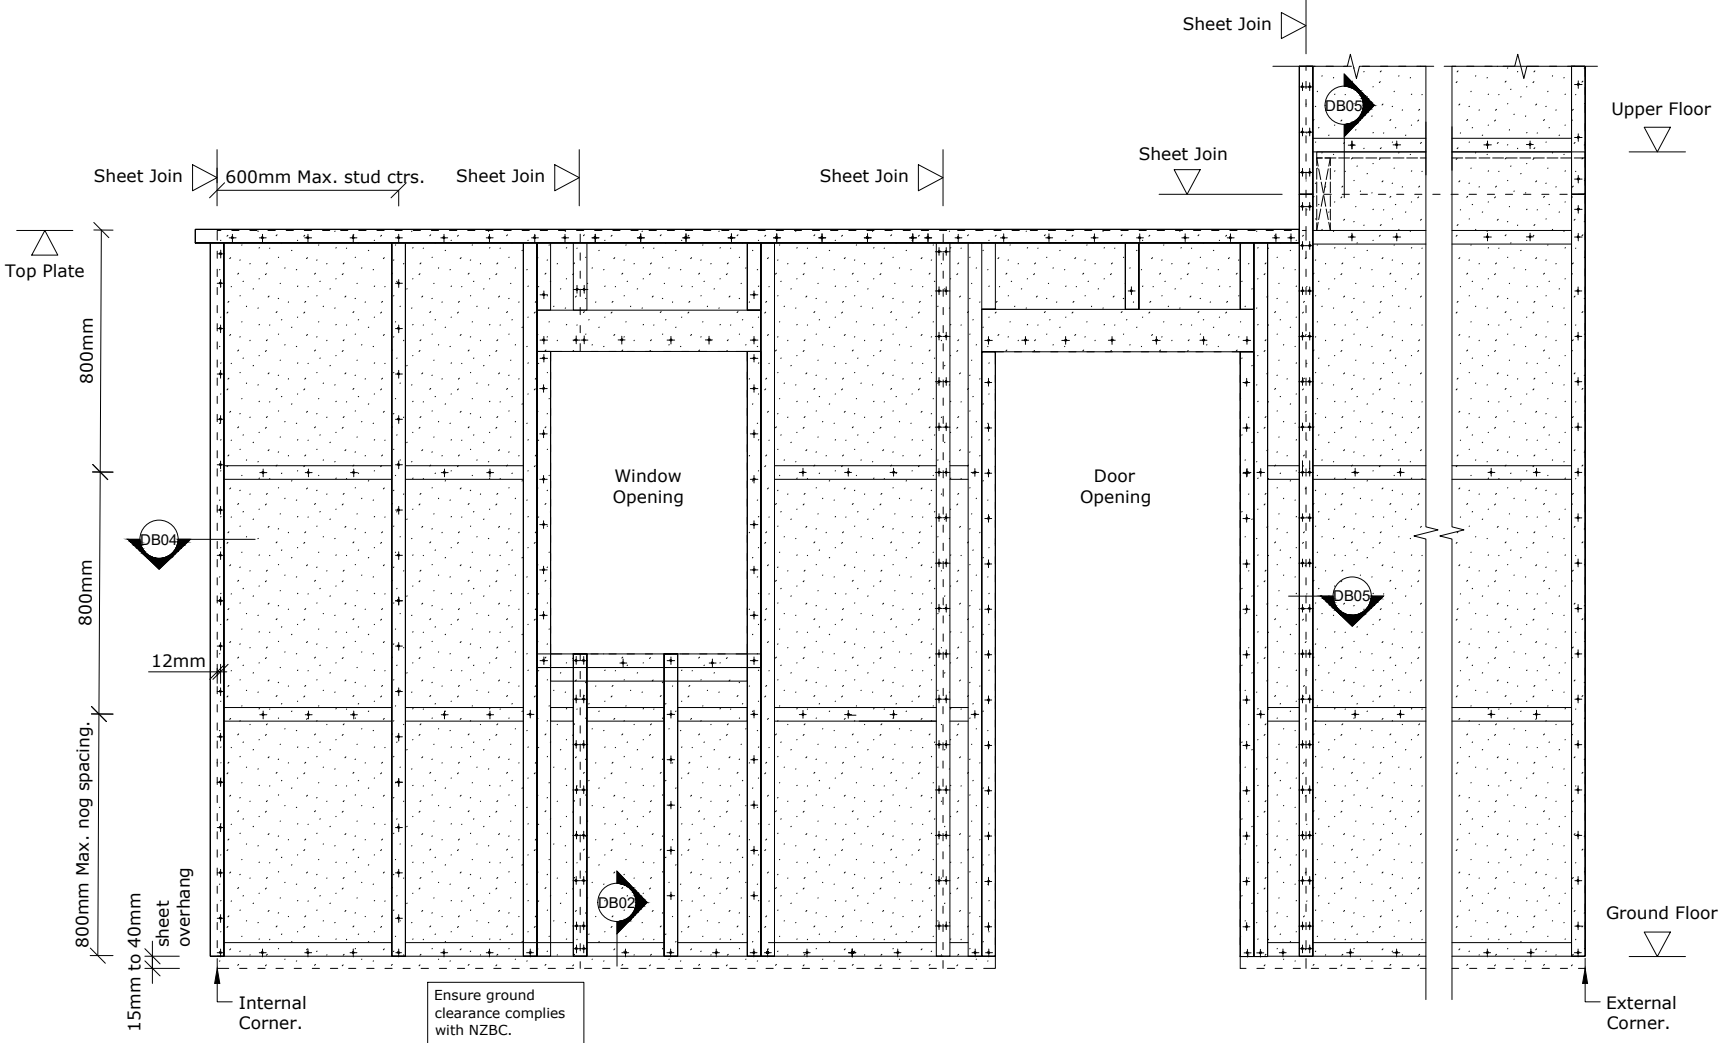

PROFILE BGC DurabARRIER™ 4.5mm / 6mm

DATE Aug 2018

DETAIL Wall Elevation

SCALE 1:25 @ A4

DETAIL NO. DB00