


BGC**Fibre Cement**

B5 - 2400mm min - 4800mm max length

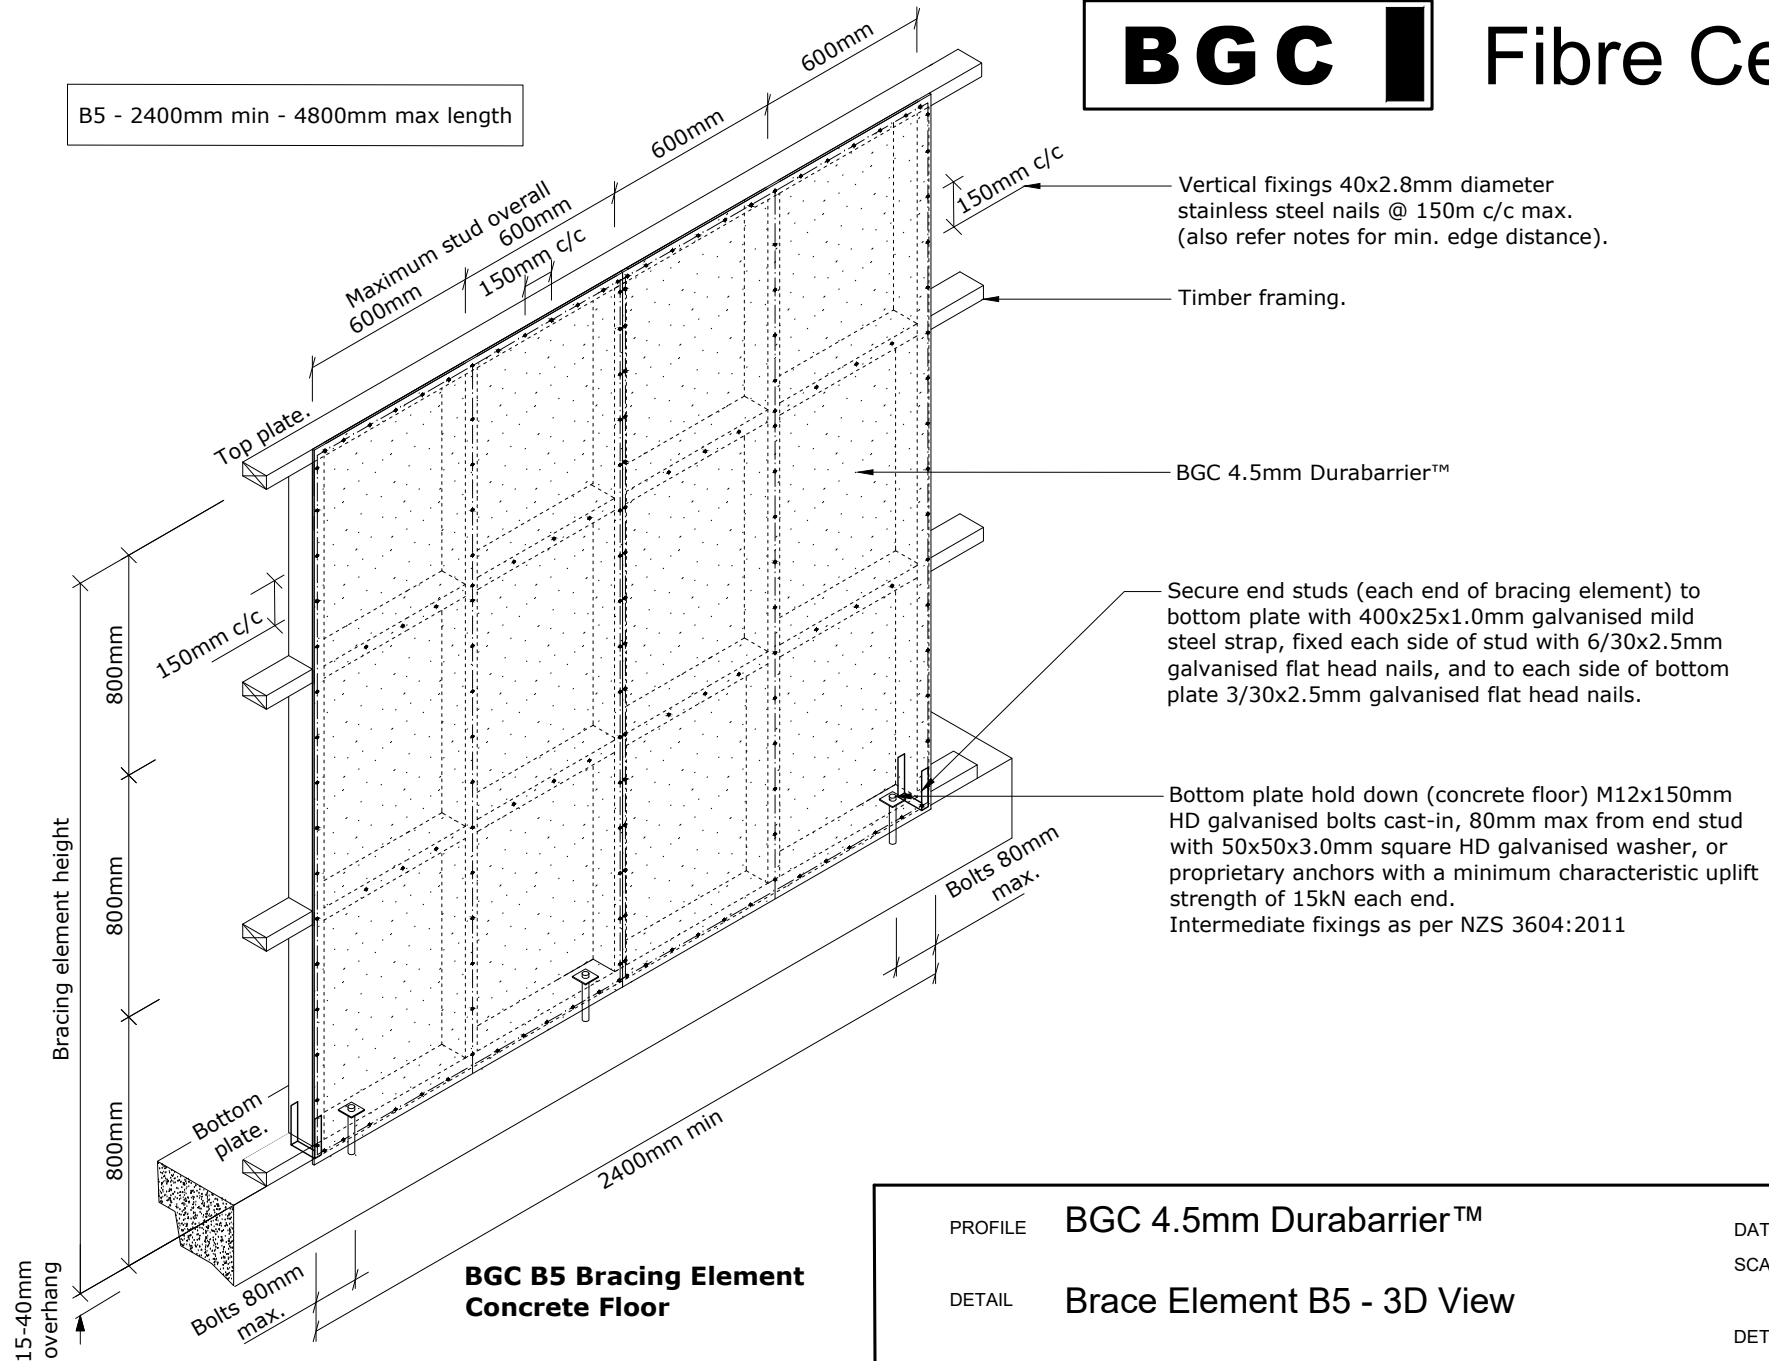

PROFILE **BGC 4.5mm Durabarrier™**

DETAIL **Brace Element B5 - 3D View**

DATE Aug 2018

SCALE 1:25 @ A4

DETAIL NO. **DB16**