




# Fibre Cement

B6 - 2400mm min - 4800mm max length

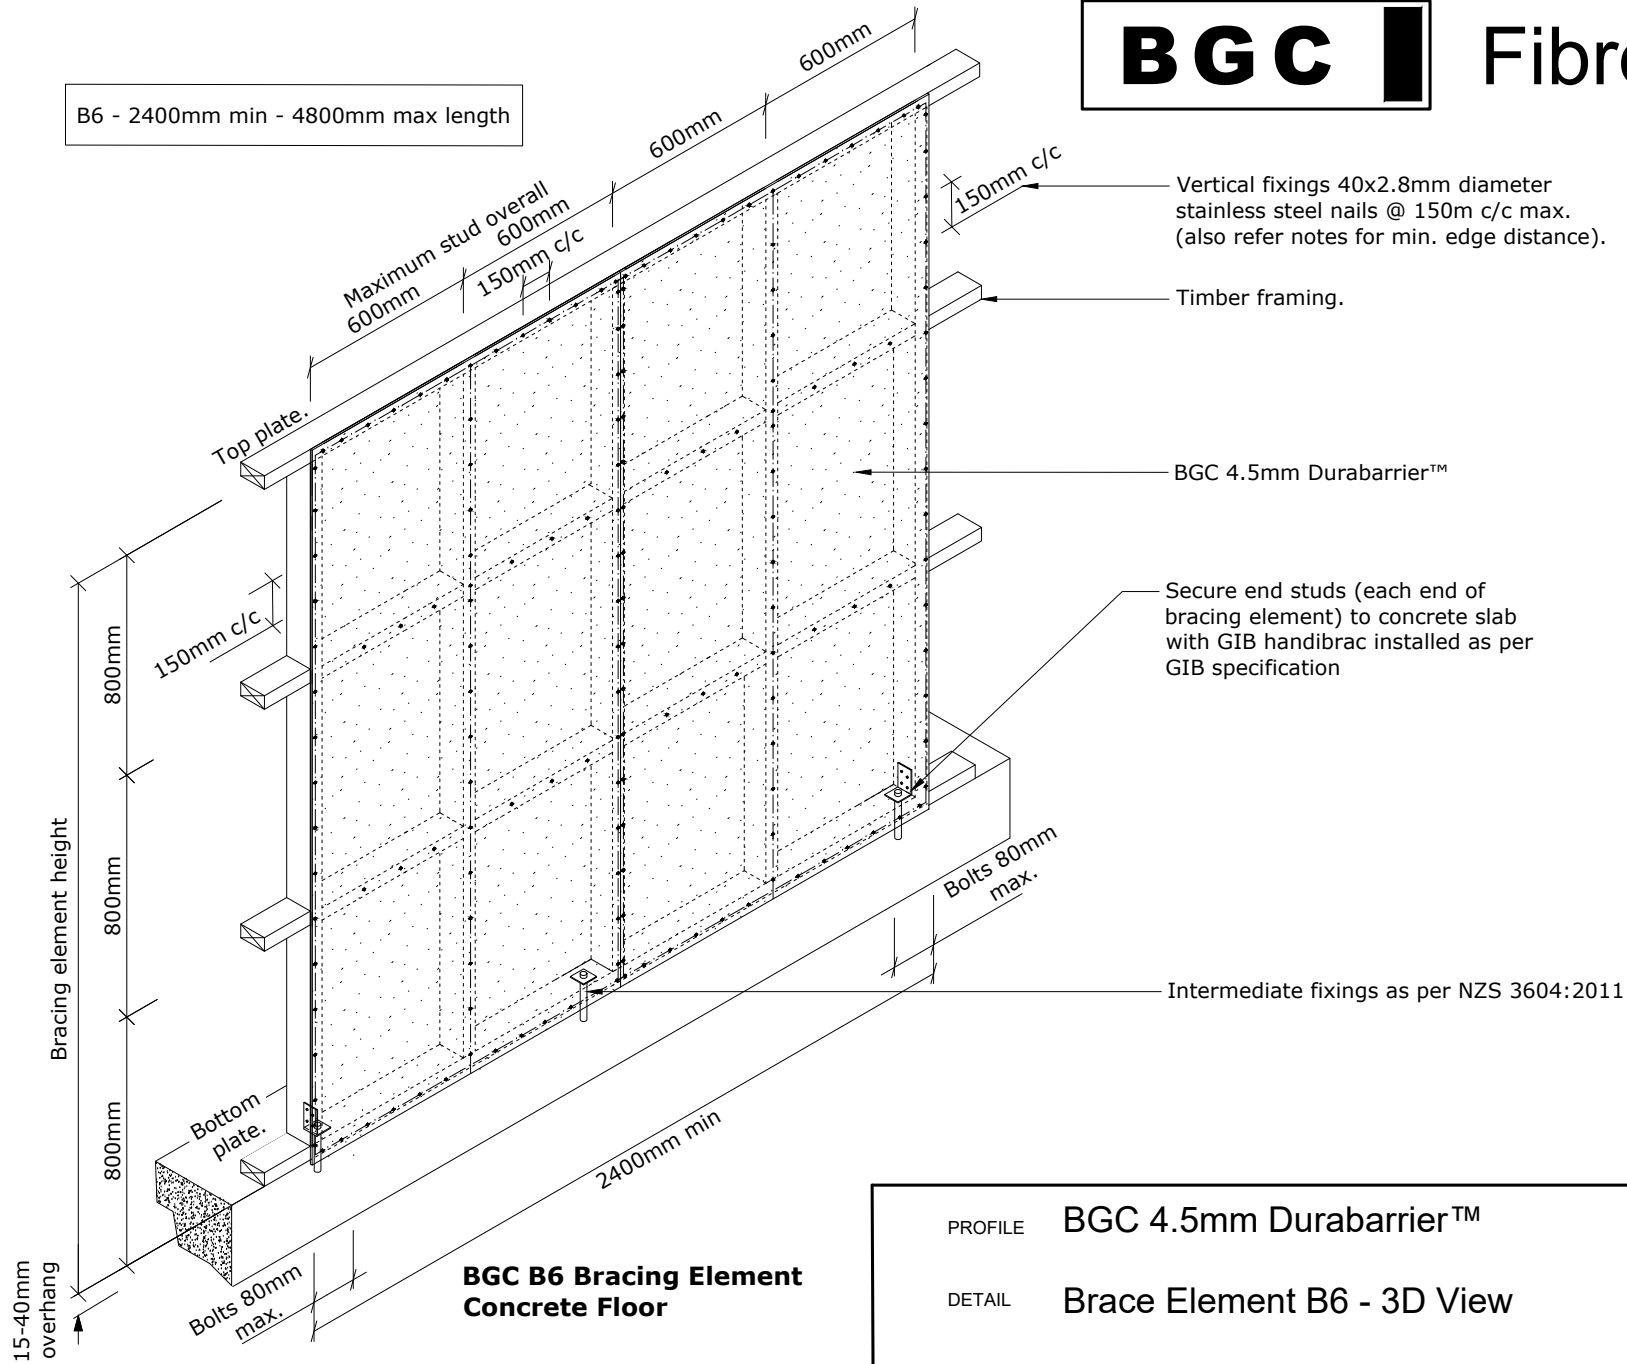

**BGC B6 Bracing Element  
Concrete Floor**

PROFILE BGC 4.5mm Durabarrier™  
DETAIL Brace Element B6 - 3D View

DATE Aug 2018  
SCALE 1:25 @ A4  
DETAIL NO. DB17