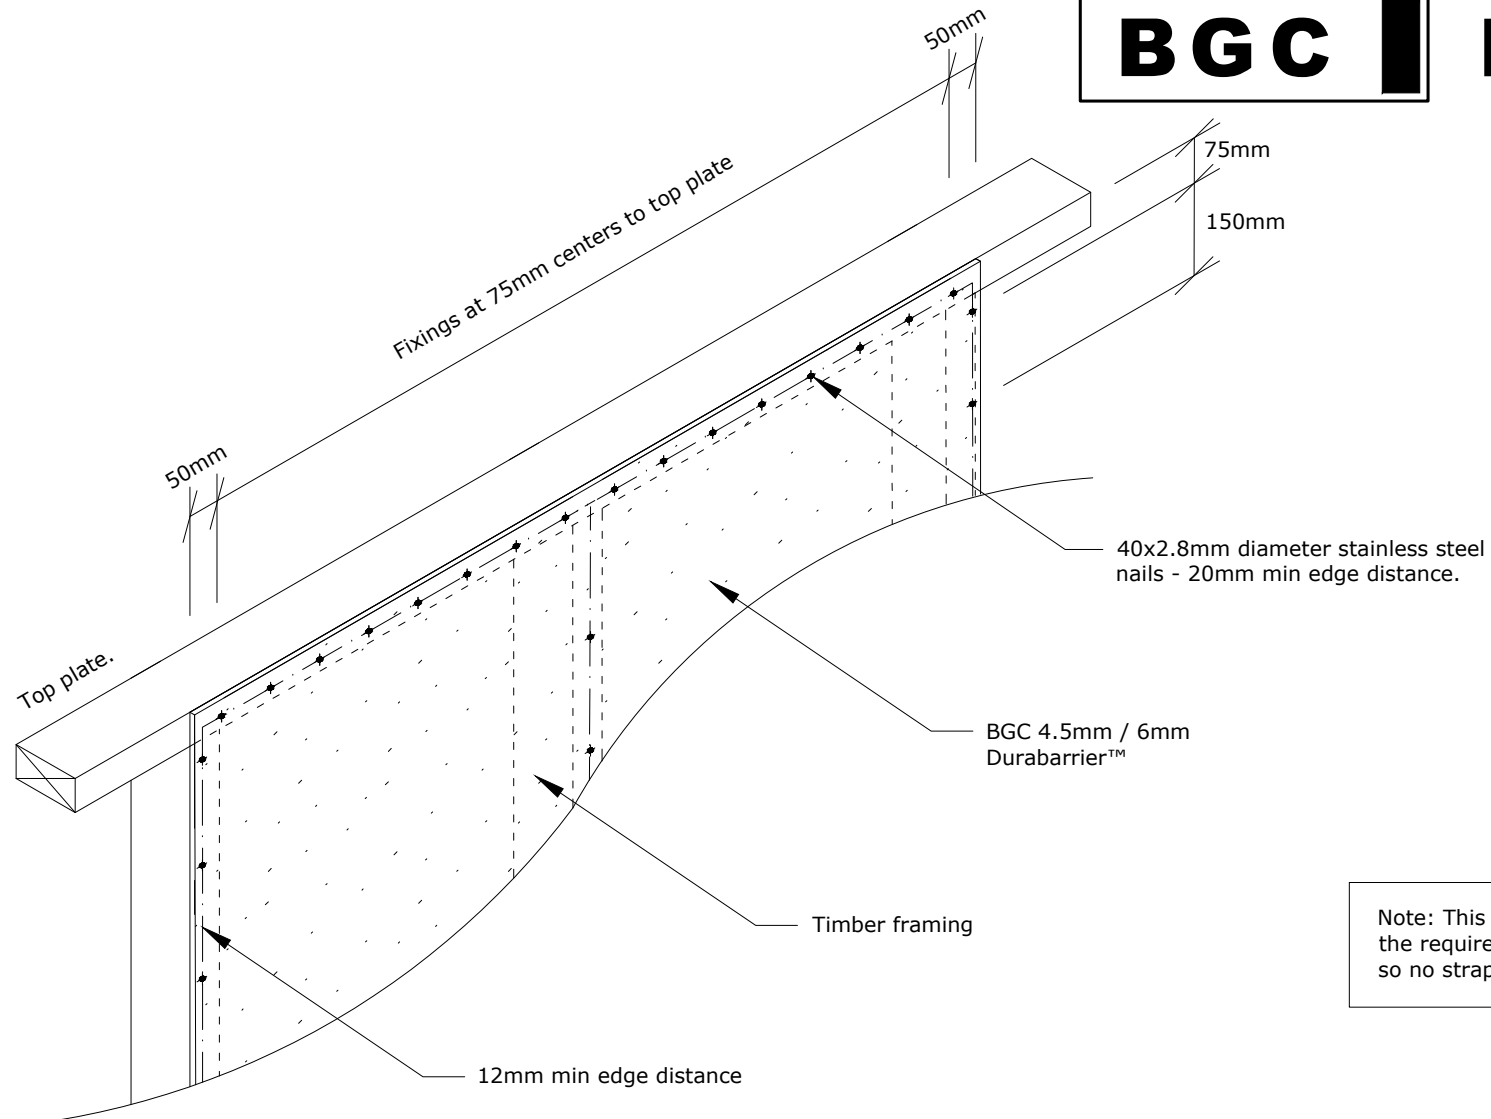


BGC**Fibre Cement**

Note: This is an alternative to achieve the required stud top plate connectivity so no straps or wire dogs are required

PROFILE **BGC Durabarrier™ 4.5mm / 6mm**

DATE **Aug 2018**

DETAIL **Alternative Top Plate Fixing**

SCALE **1:10 @ A4**

DETAIL NO. **DB21**