


BGC



Fibre Cement

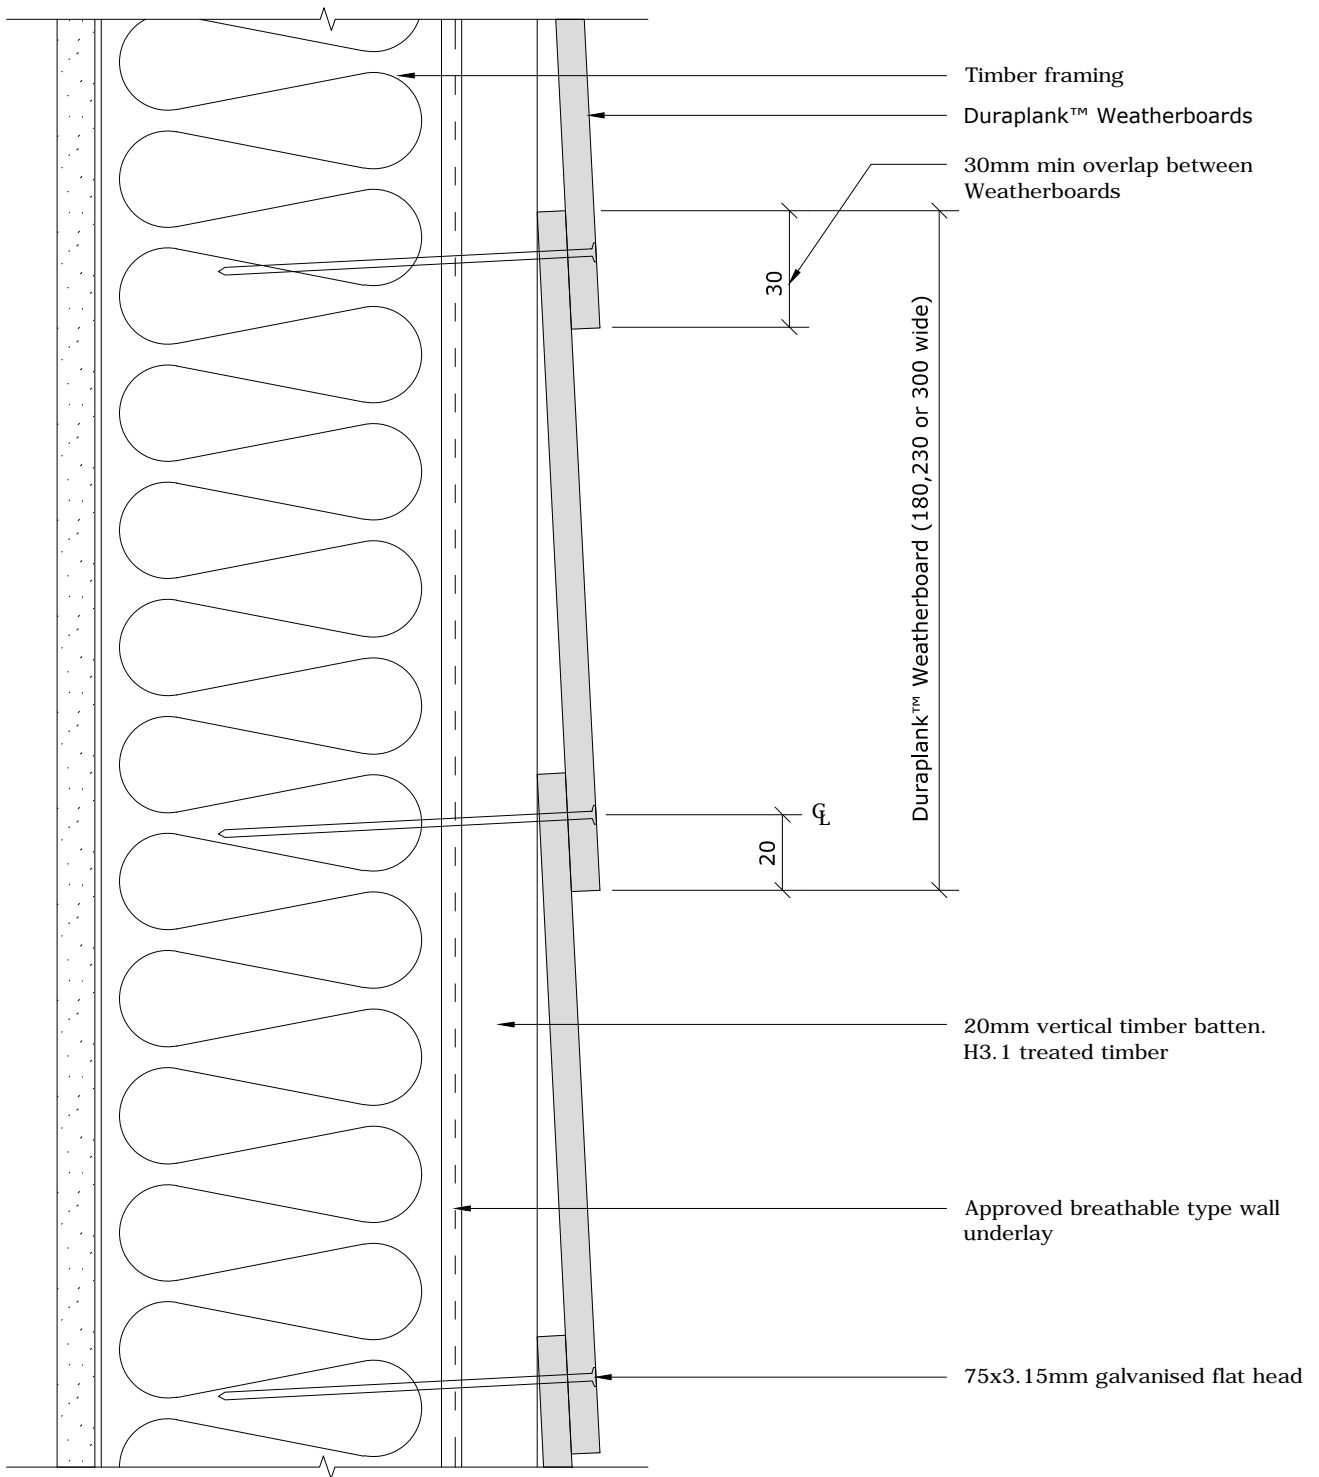

PROFILE **BGC Duraplank™ Weatherboards**

DATE **May 2017**

DETAIL **Exposed Nail Fix
Cavity Construction**

SCALE **1:2 @ A4**

DETAIL NO. **DU-04**