


BGC



Fibre Cement

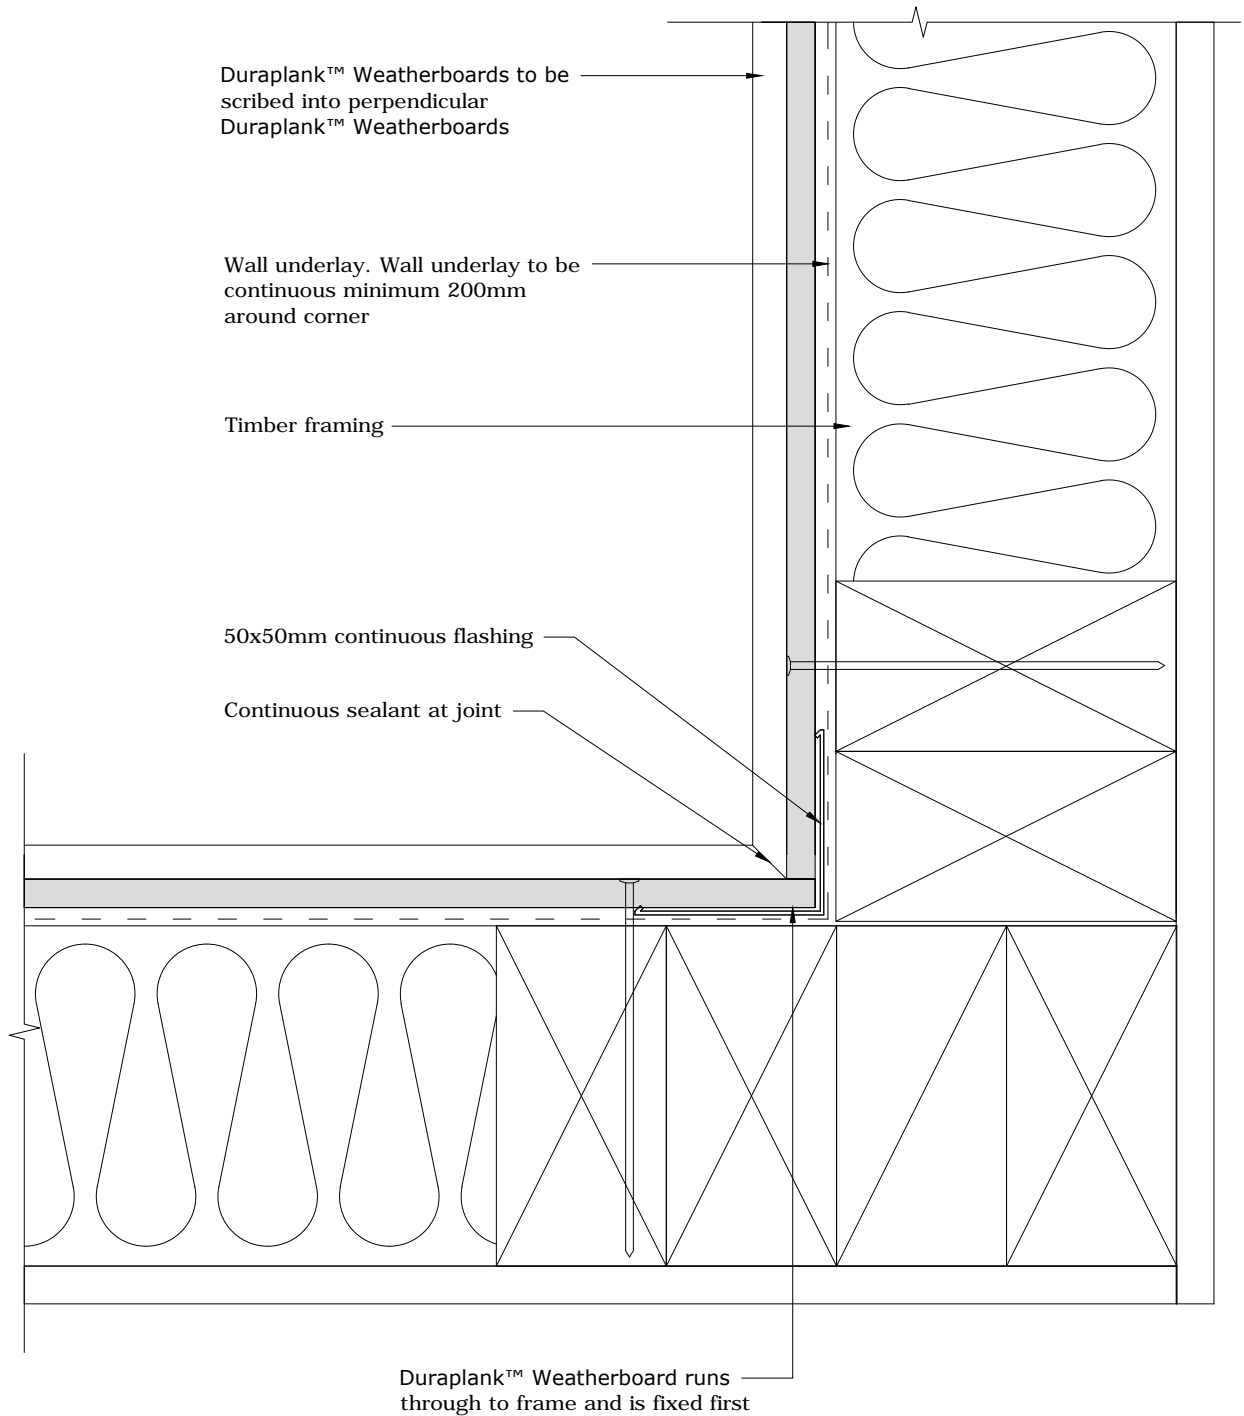

PROFILE **BGC Duraplank™ Weatherboards**

DATE **May 2017**

DETAIL **Internal Corner Detail
Direct Fixed**

SCALE **1:2 @ A4**

DETAIL NO. **DU-11D**