


# BGC



# Fibre Cement

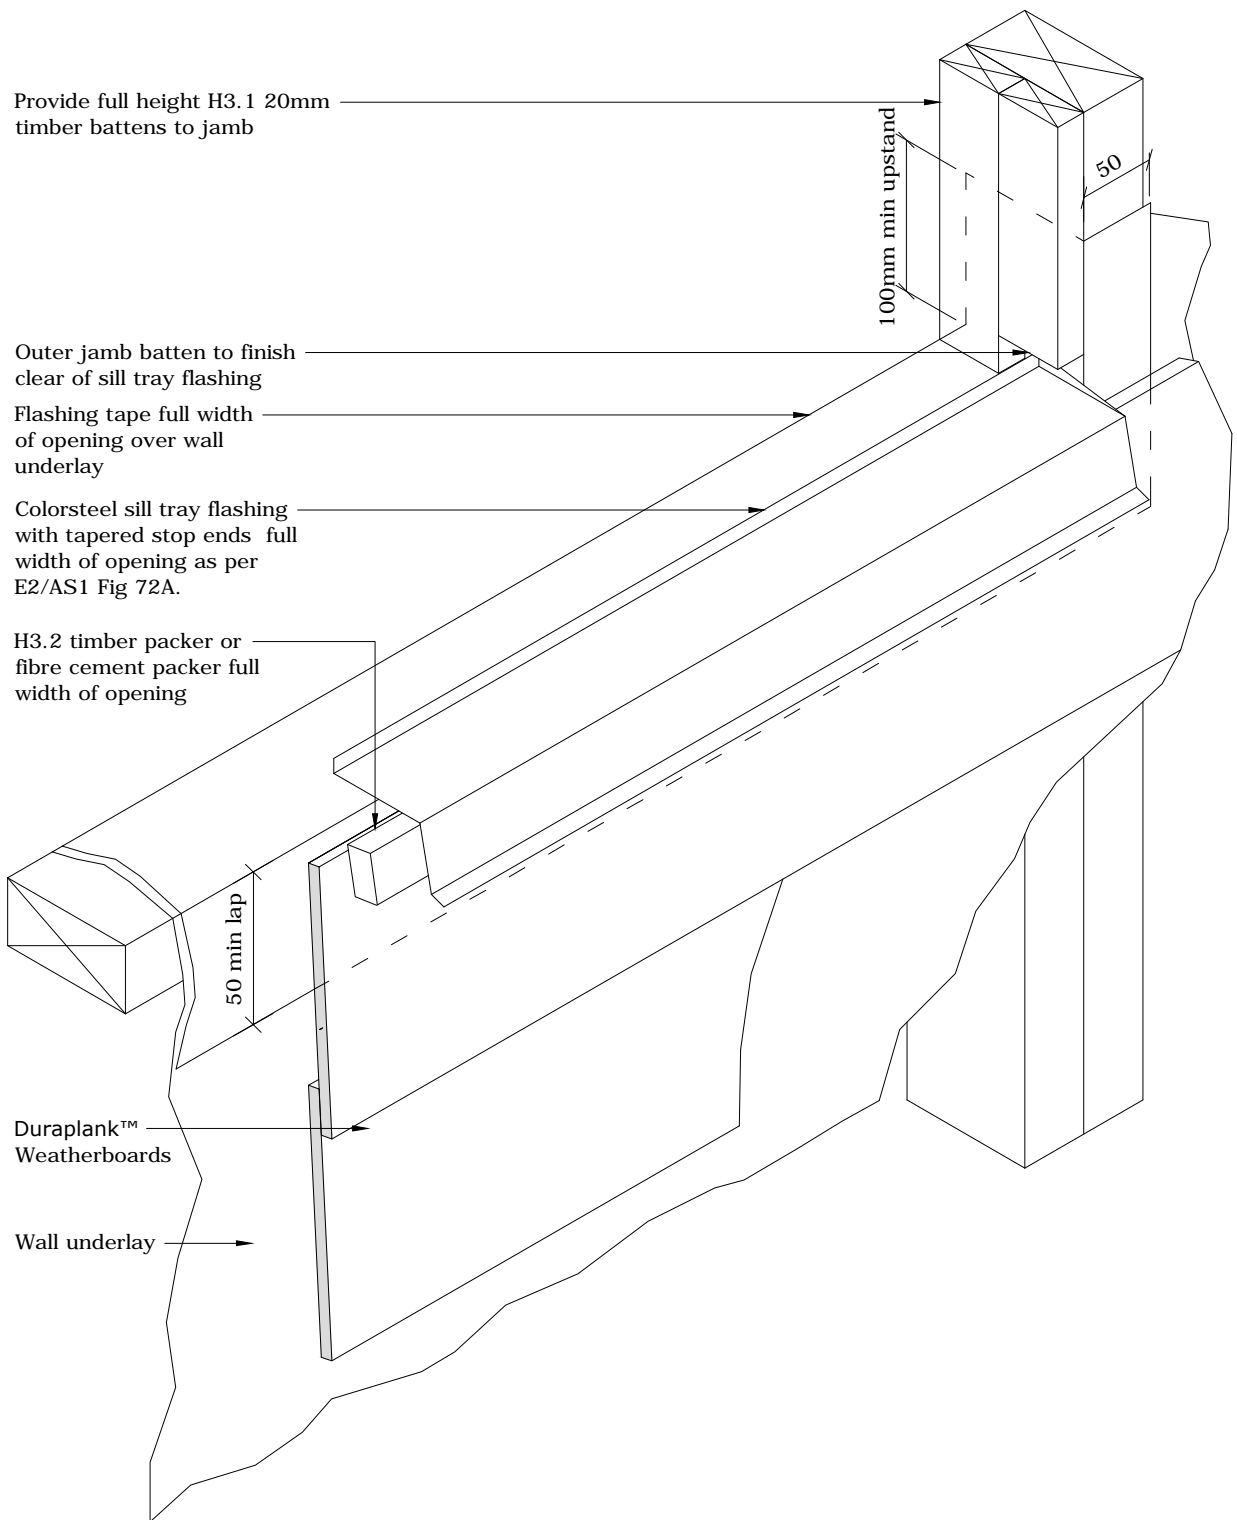

PROFILE **BGC Duraplank™ Weatherboards**

DETAIL **Window Sill/Jamb Junction Detail  
Direct Fixed**

DATE **May 2017**

SCALE **1:5 @ A4**

DETAIL NO. **DU-27D**