


BGC



Fibre Cement

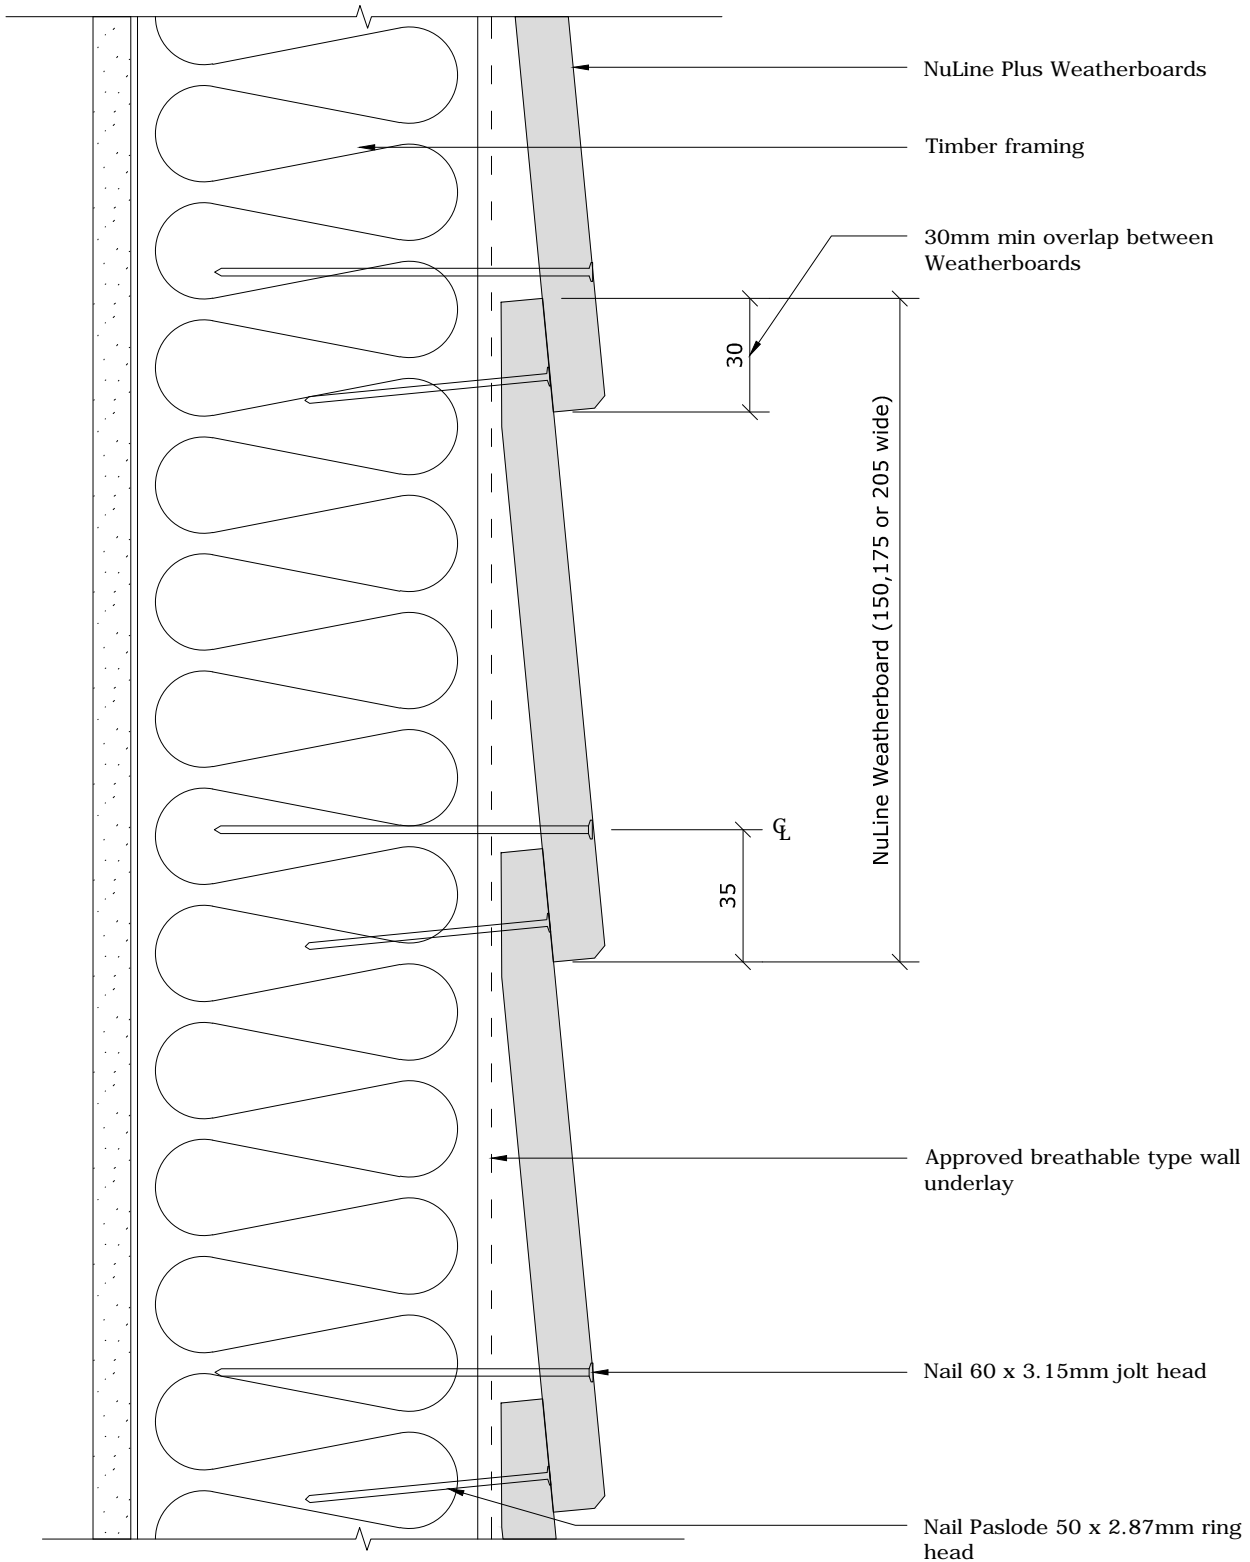

PROFILE BGC NuLine™ Plus Weatherboards

DATE Feb 2016

DETAIL Exposed Nail Fix
Direct Fixed

SCALE 1:2 @ A4

DETAIL NO. NU-04D