


BGC



Fibre Cement

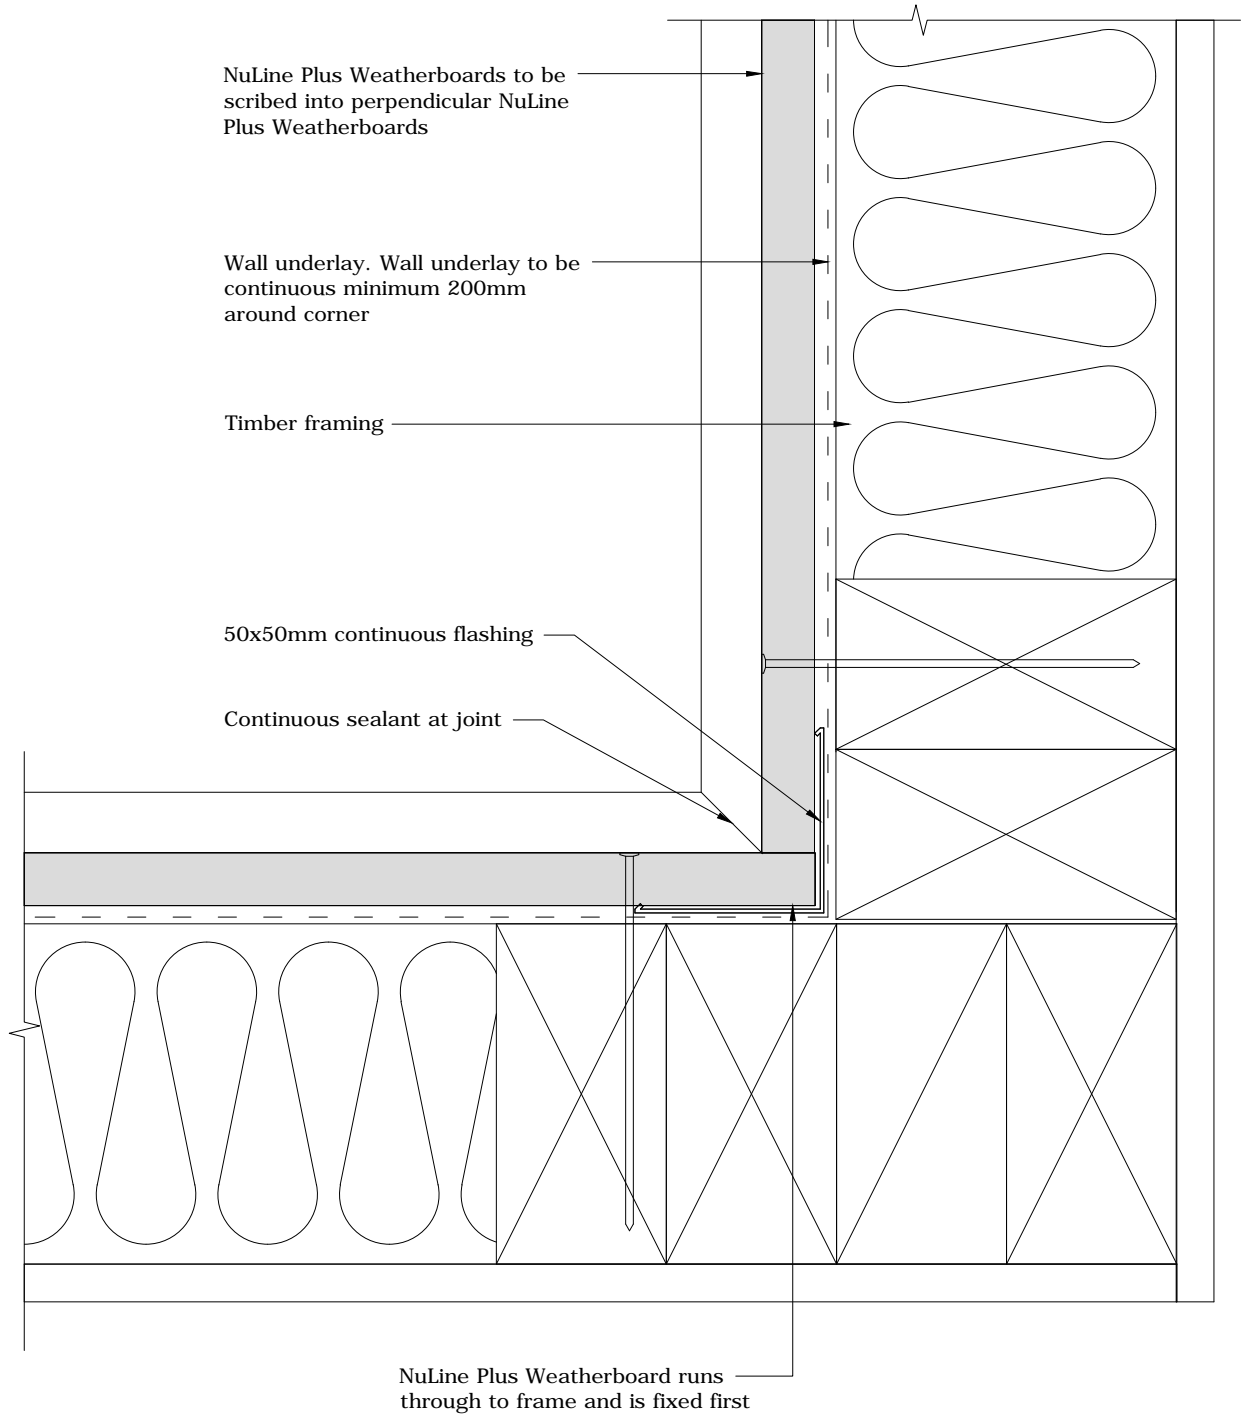

PROFILE **BGC NuLine™ Plus Weatherboards**

DATE Feb 2016

DETAIL **Internal Corner Detail
Direct Fixed**

SCALE 1:2 @ A4

DETAIL NO. **NU-11D**