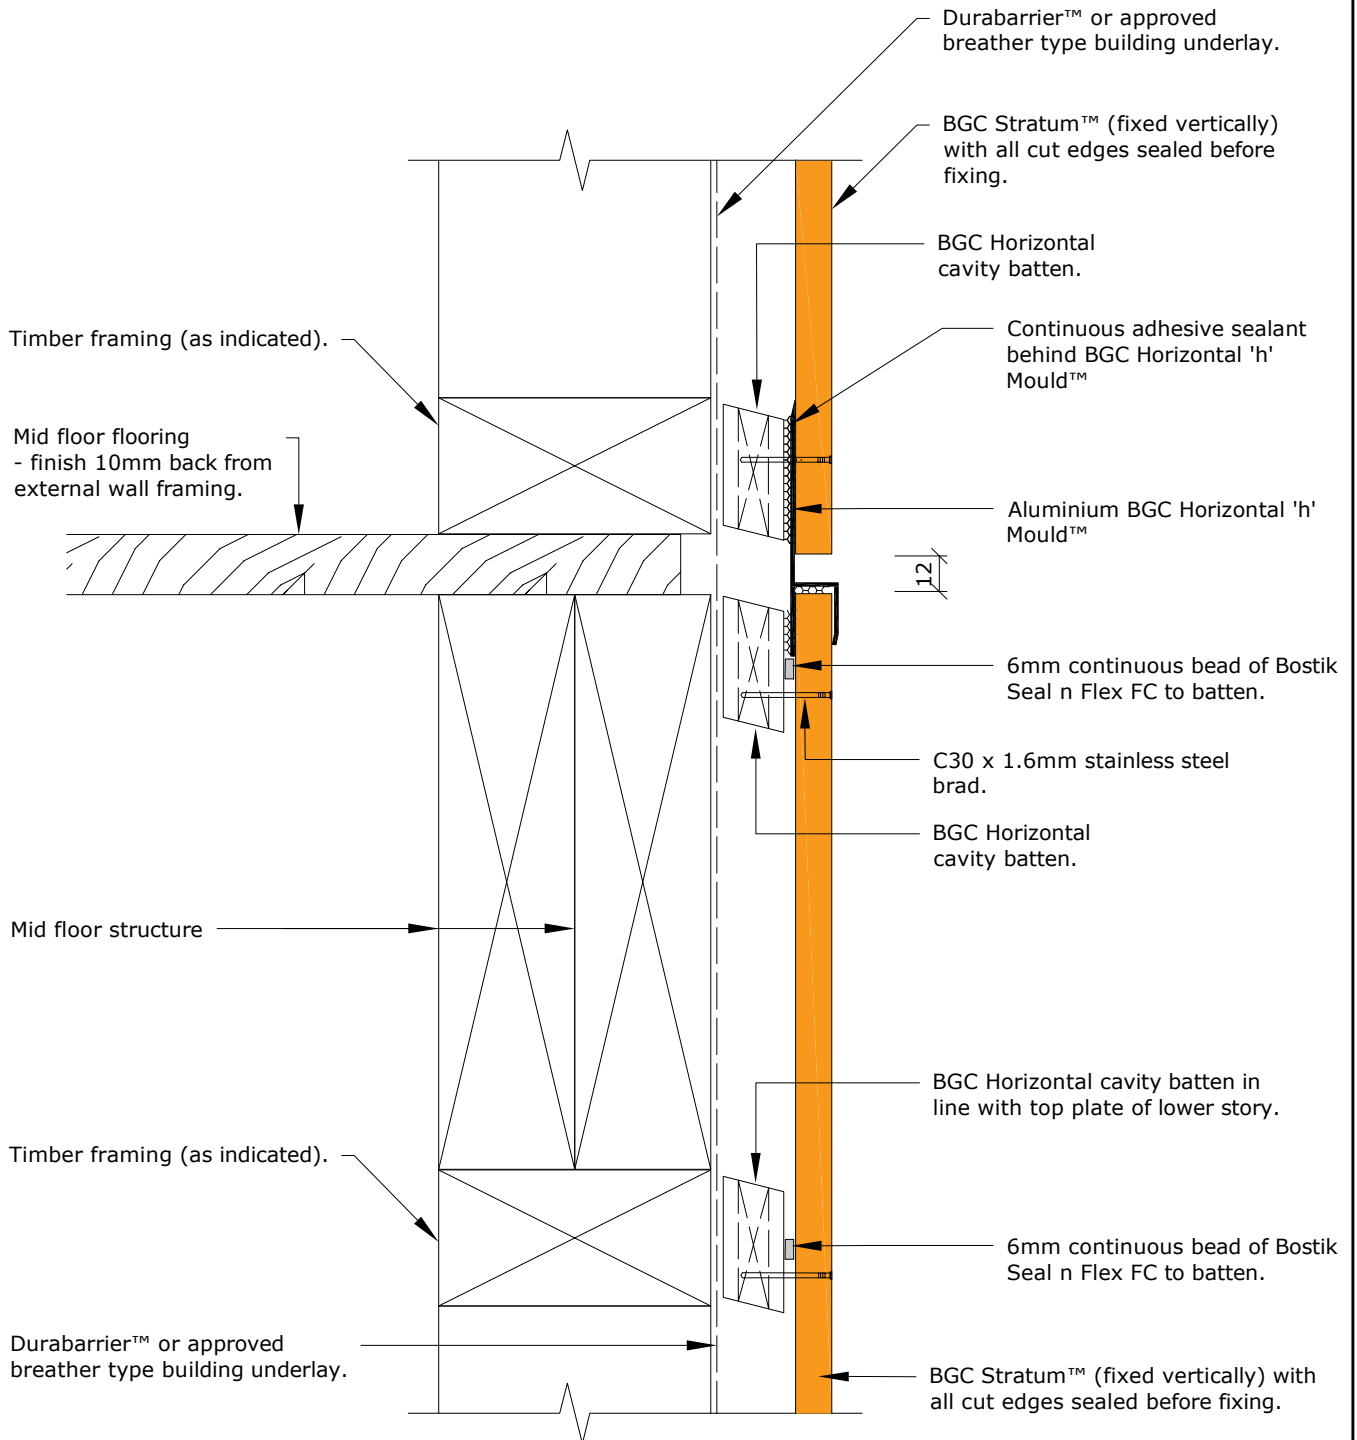


BGC**Fibre Cement**

PROFILE

**BGC Stratum™ and Stratum™ Duo
(Vertical Installation)**

DATE Oct 2021

DETAIL

Stratum Vertical 'h' mould junction

SCALE 1:2.5 @ A4

DETAIL NO. **SVB-09b**