


BGC

Fibre Cement

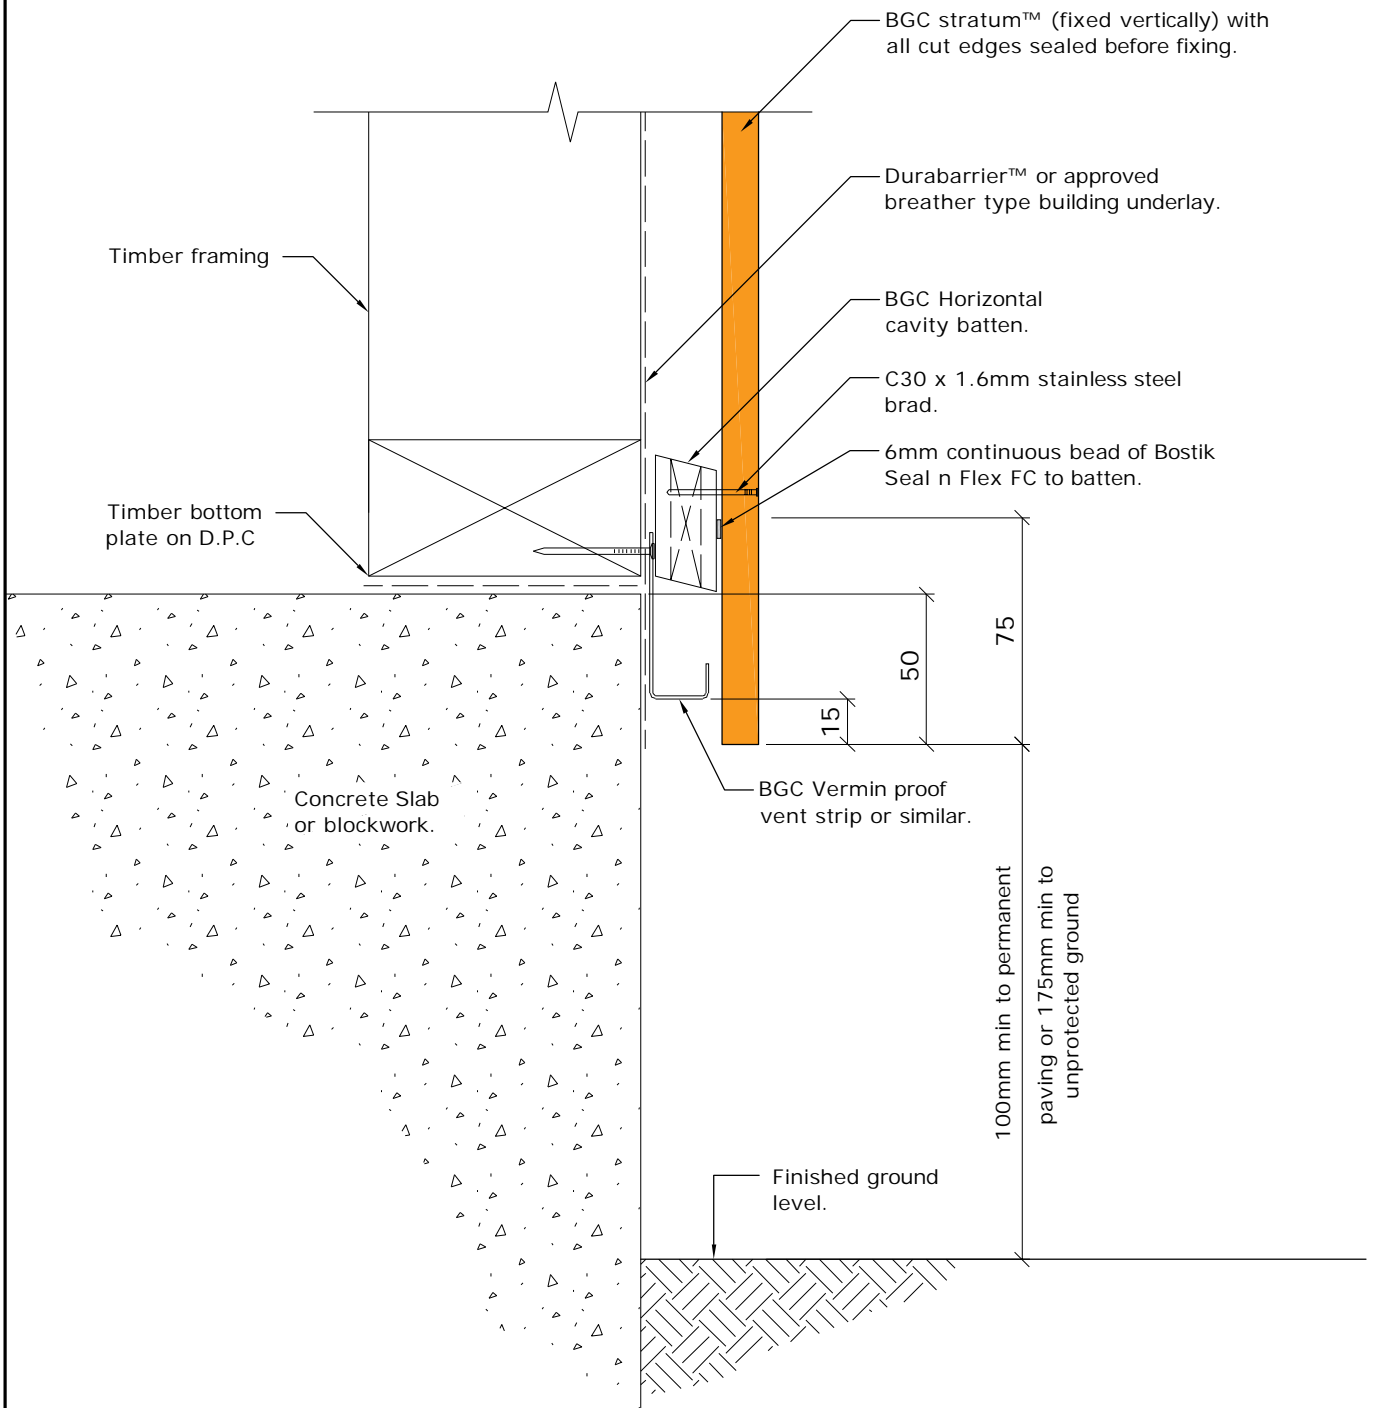

PROFILE **BGC Stratum™ and Stratum™ Duo (Vertical Installation)**

DETAIL **Foundation Detail**

DATE **Oct 2019**

SCALE **1:2.5 @ A4**

DETAIL NO. **SVB-01**